

1

**BASEMENT**  
SCALE 1/8"=1'0"

G.F.A. = APPROX. 1007 sqft



72 EXAMPLE ST.

**TORONTO DRAFTING COMPANY**  
MEASURING & DRAFTING SERVICES

TORONTODRAFTINGCOMPANY@GMAIL.COM  
WWW.TORONTODRAFTING.COM

DATE: 17/02/2016 CAD FILE: 72EXAMPLE

SCALE: AS NOTED JOB NO.: 160210

 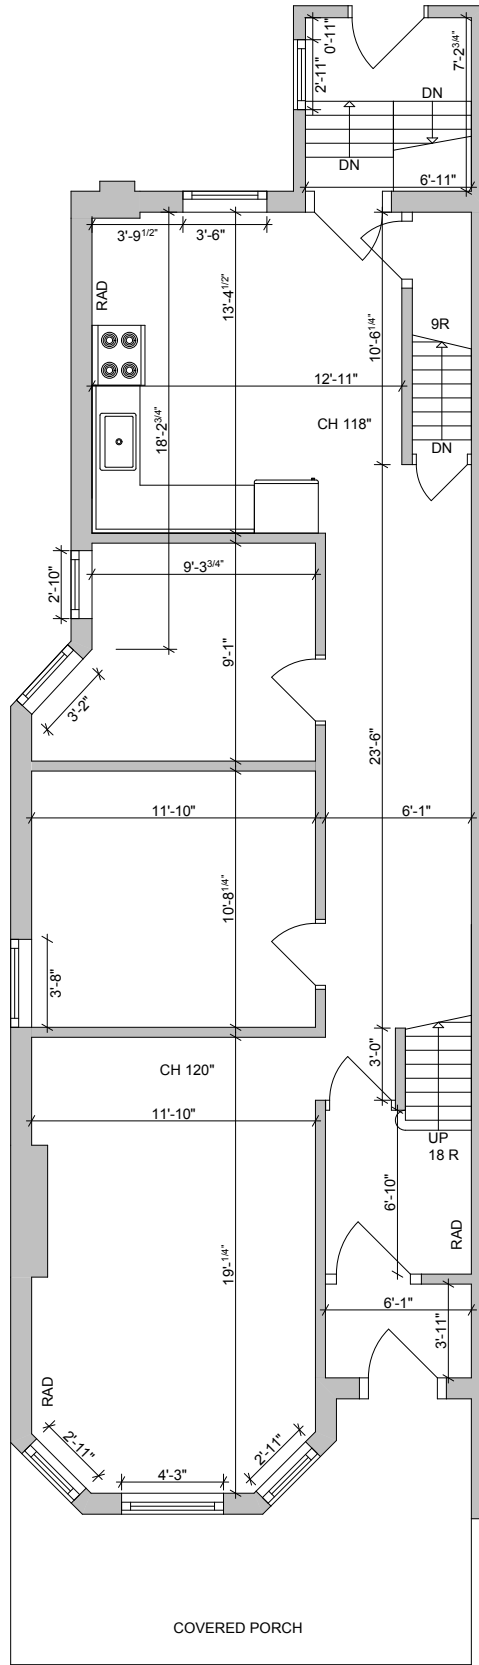

1

**MAIN FLOOR**

SCALE 1/8"=1'0"

G.F.A. = APPROX. 1069 sqft



72 EXAMPLE ST.

**TORONTO DRAFTING COMPANY**  
MEASURING & DRAFTING SERVICES

TORONTODRAFTINGCOMPANY@GMAIL.COM  
WWW.TORONTODRAFTING.COM

DATE: 17/02/2016 CAD FILE: 72EXAMPLE

SCALE: AS NOTED JOB NO.: 160210

 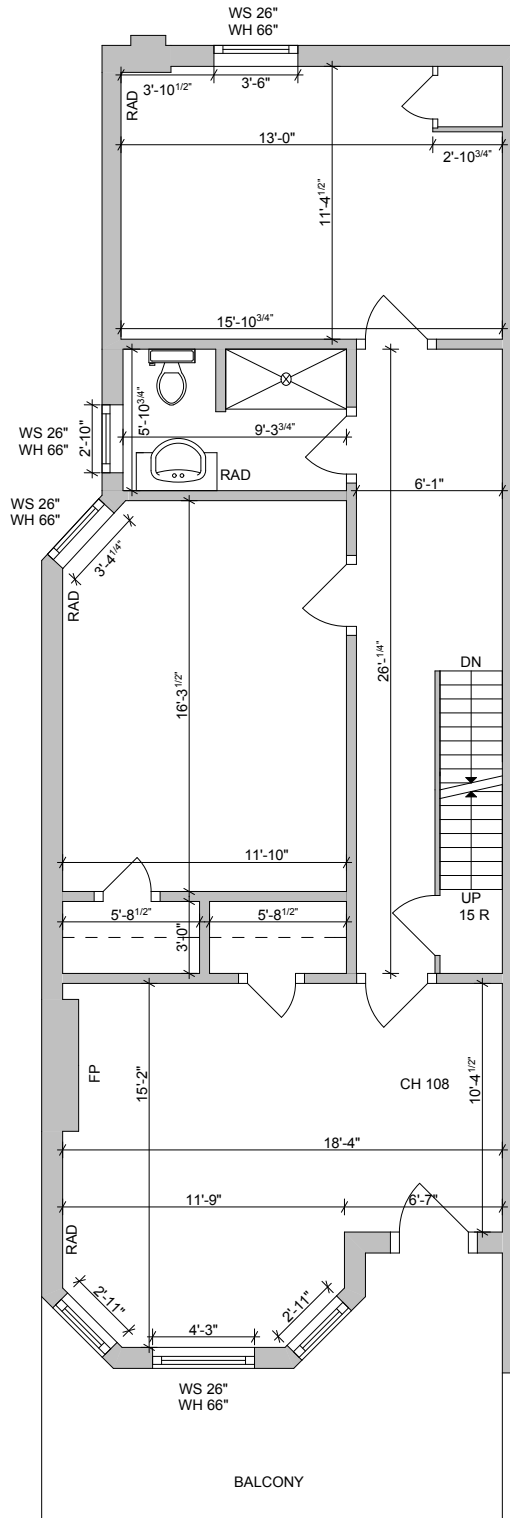

**TORONTO DRAFTING COMPANY**  
**MEASURING & DRAFTING SERVICES**



TORONTODRAFTINGCOMPANY@GMAIL.COM  
 WWW.TORONTODRAFTING.COM

DATE: 17/02/2016 CAD FILE: 72EXAMPLE

SCALE: AS NOTED JOB NO.: 160210

**1** **SECOND FLOOR**  
 SCALE 1/8"=1'0"  
 G.F.A. = APPROX. 1007 sqft

72 EXAMPLE ST.

 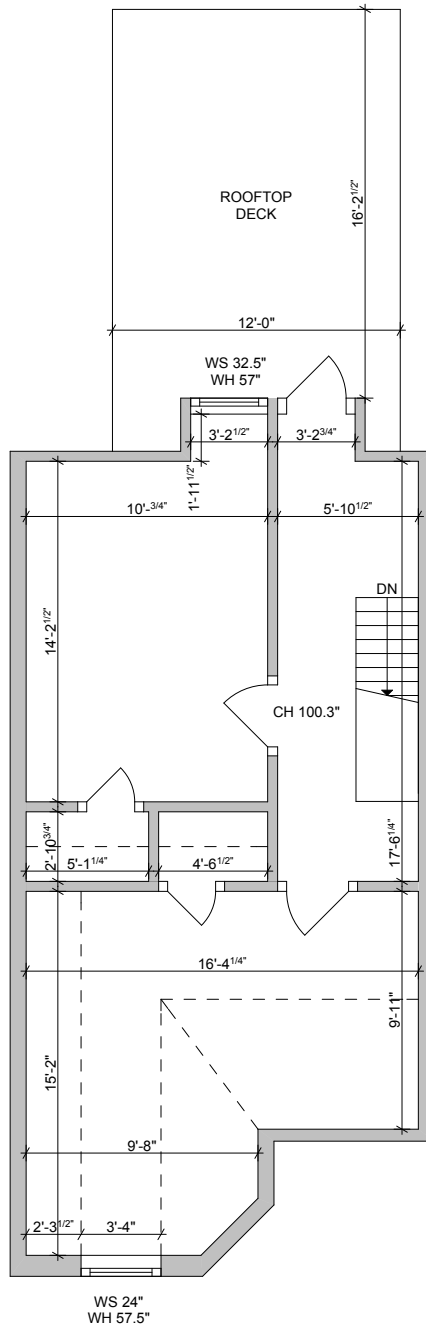

**TORONTO DRAFTING COMPANY**  
**MEASURING & DRAFTING SERVICES**


TORONTODRAFTINGCOMPANY@GMAIL.COM  
 WWW.TORONTODRAFTING.COM

DATE: 17/02/2016 CAD FILE: 72EXAMPLE

SCALE: AS NOTED JOB NO.: 160210

**1** **THIRD FLOOR**  
 SCALE 1/8"=1'0"  
 G.F.A. = APPROX. 583 sqft

72 EXAMPLE ST.

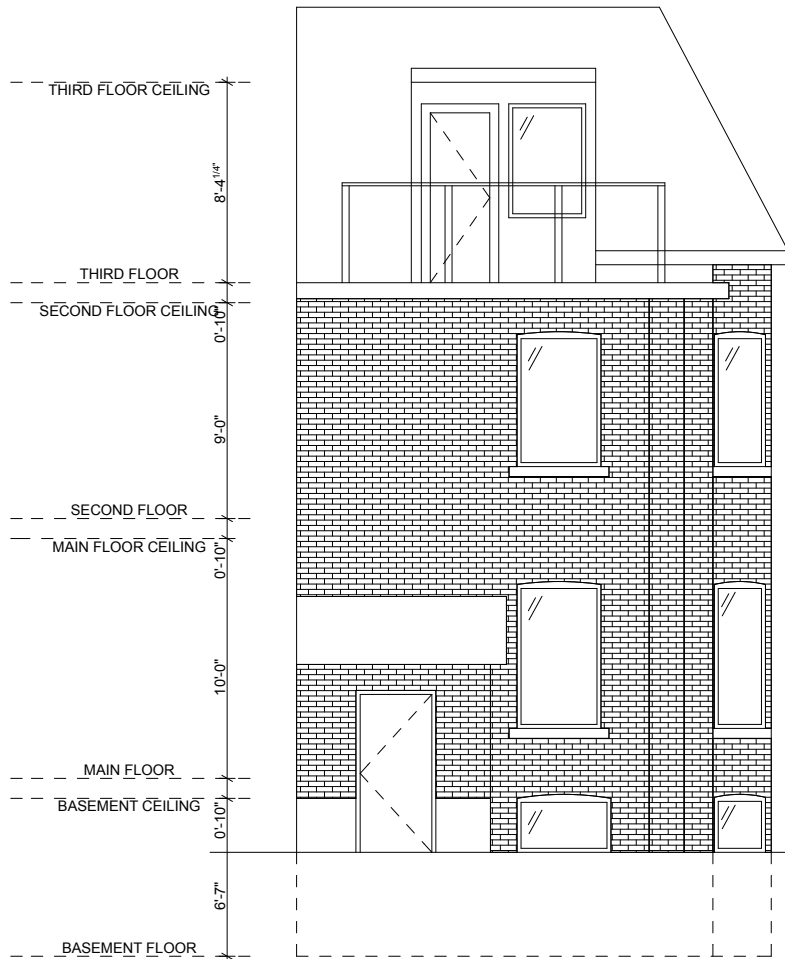

1 REAR ELEVATION  
SCALE 1/8"=1'0"


72 EXAMPLE ST.

TORONTO DRAFTING COMPANY  
MEASURING & DRAFTING SERVICES

TORONTODRAFTINGCOMPANY@GMAIL.COM  
WWW.TORONTODRAFTING.COM

DATE: 17/02/2016 CAD FILE: 72EXAMPLE

SCALE: AS NOTED JOB NO.: 160210

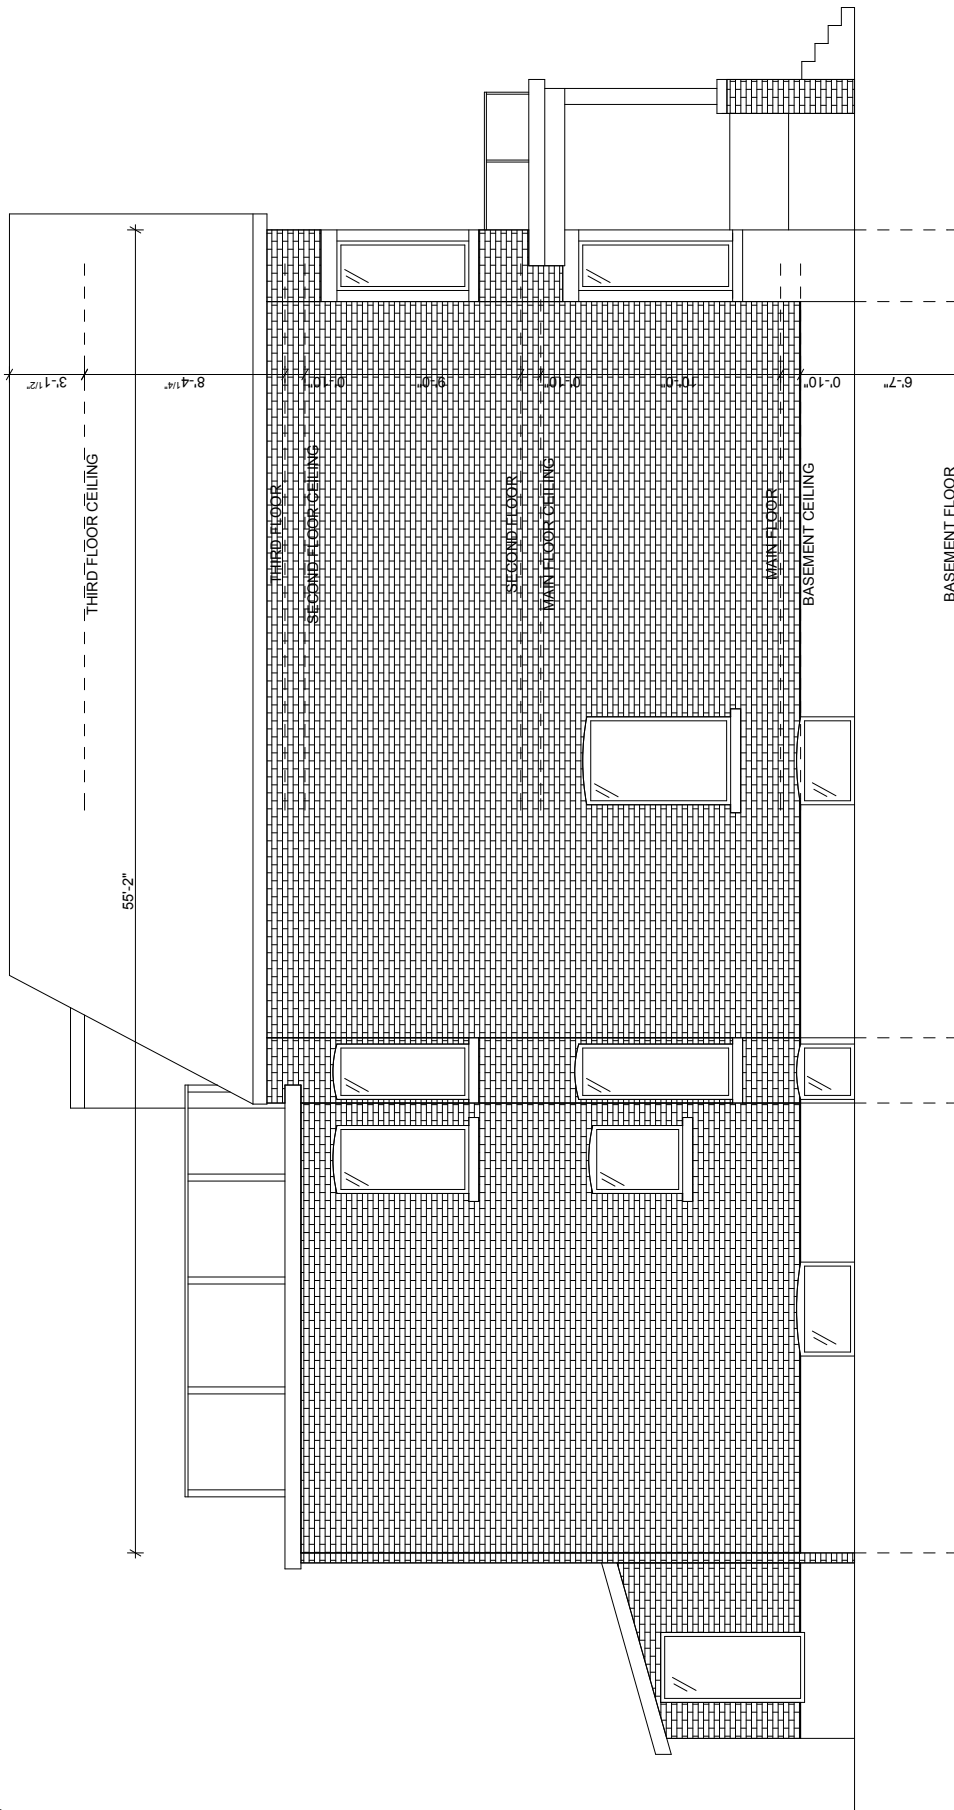

1

**SIDE ELEVATION**  
SCALE 1/8"=1'0"

72 EXAMPLE ST.

**TORONTO DRAFTING COMPANY**  
MEASURING & DRAFTING SERVICES

TORONTODRAFTINGCOMPANY@GMAIL.COM  
WWW.TORONTODRAFTING.COM

DATE: 17/02/2016      CAD FILE: 72EXAMPLE  
SCALE: AS NOTED      JOB NO.: 160210